
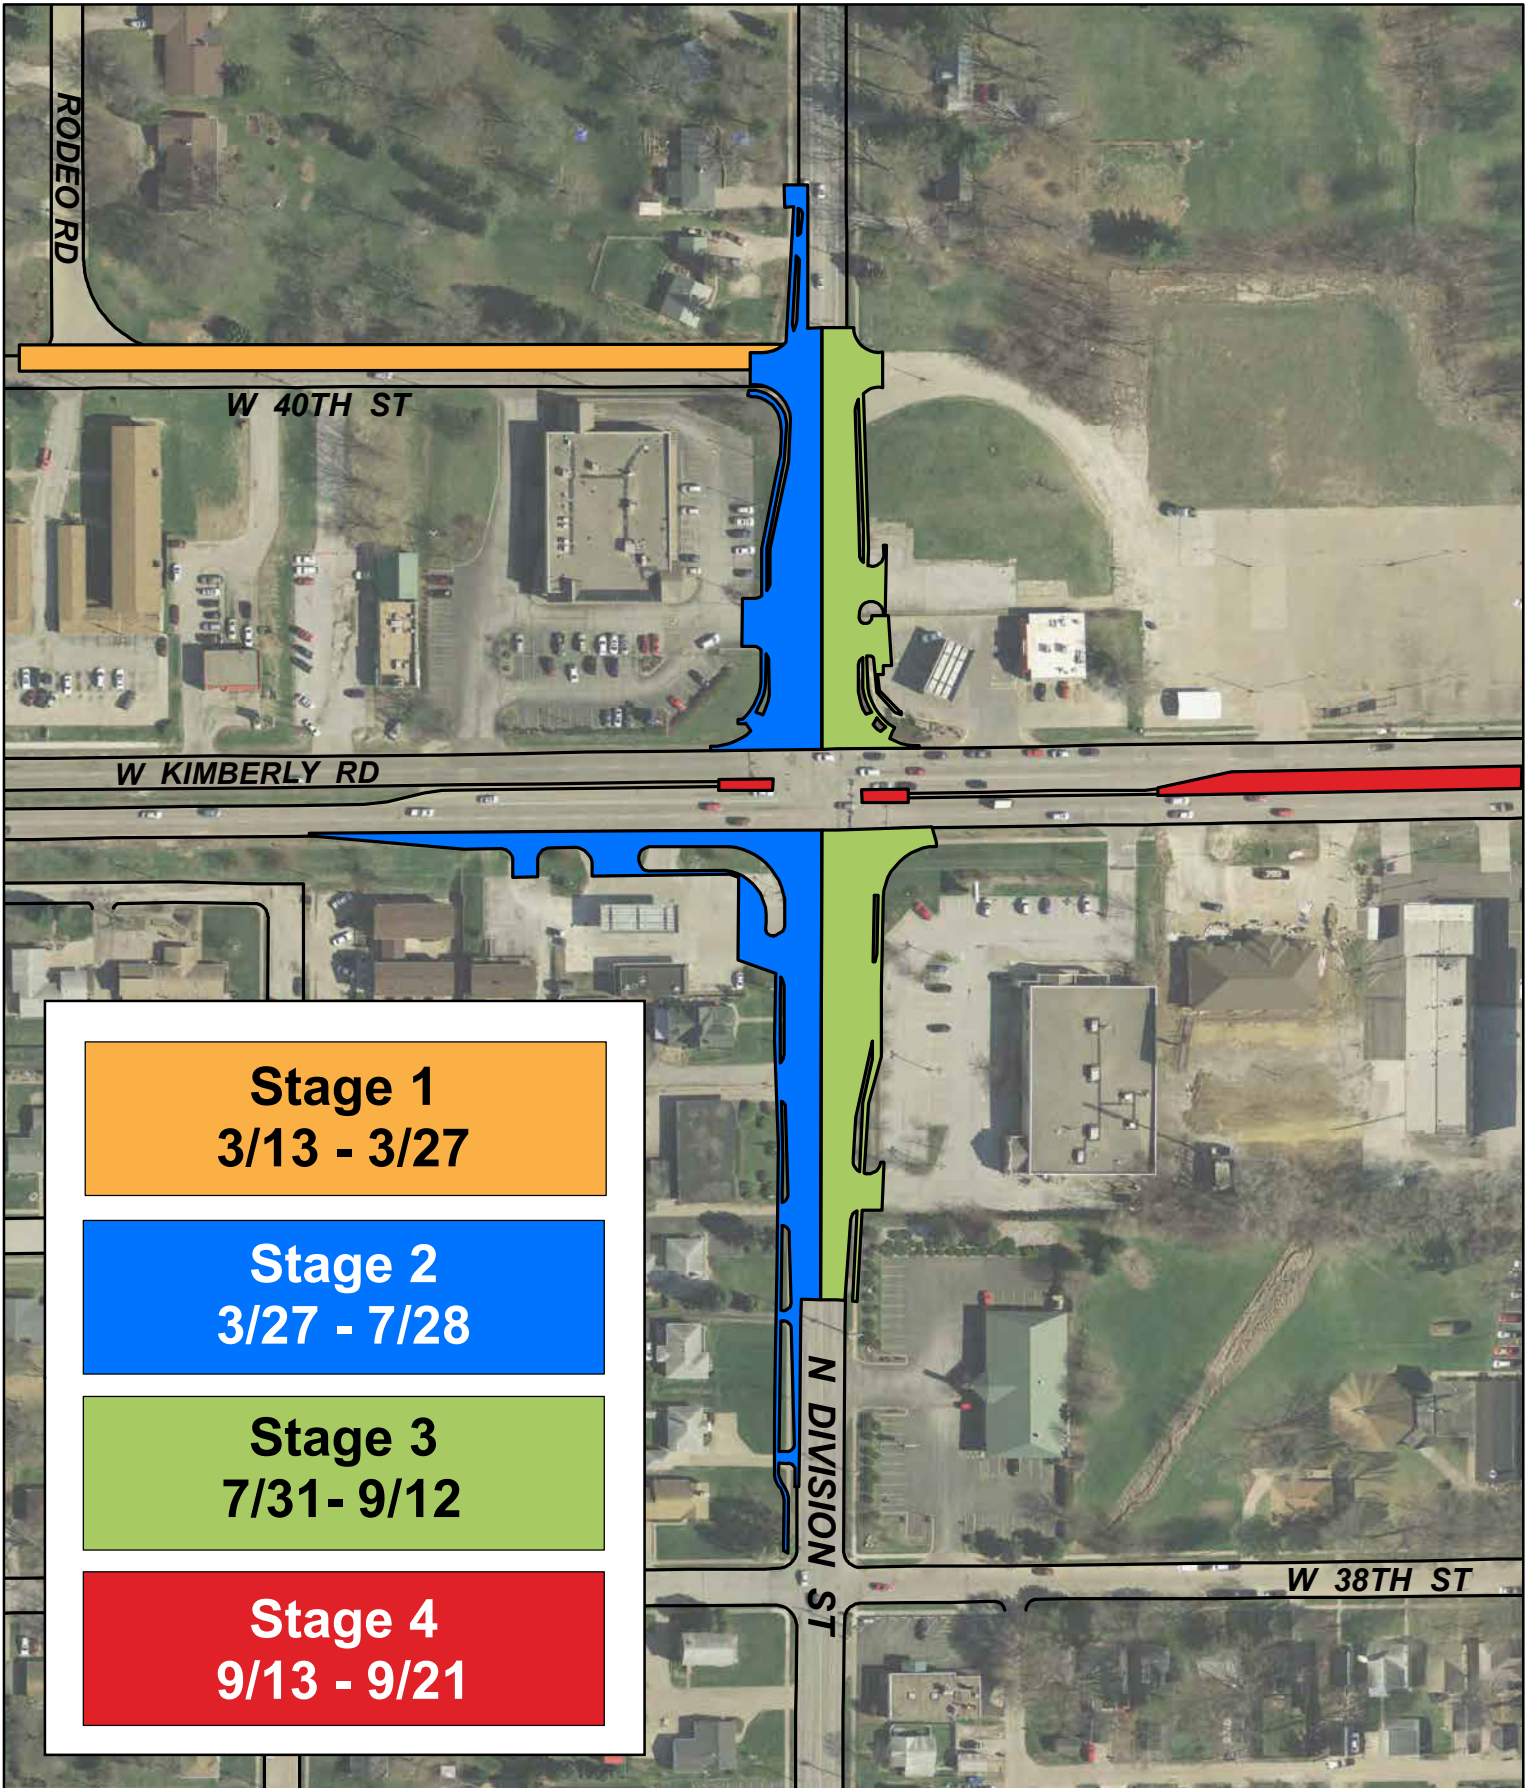




W Kimberly Rd & N Division St Intersection Improvements

3/13/17 - 9/21/17 (Approximate)

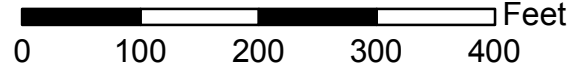



W Kimberly Rd & N Division St Intersection Improvements

Stage 2 Traffic Plan 3/27 - 7/28 (Approx.)

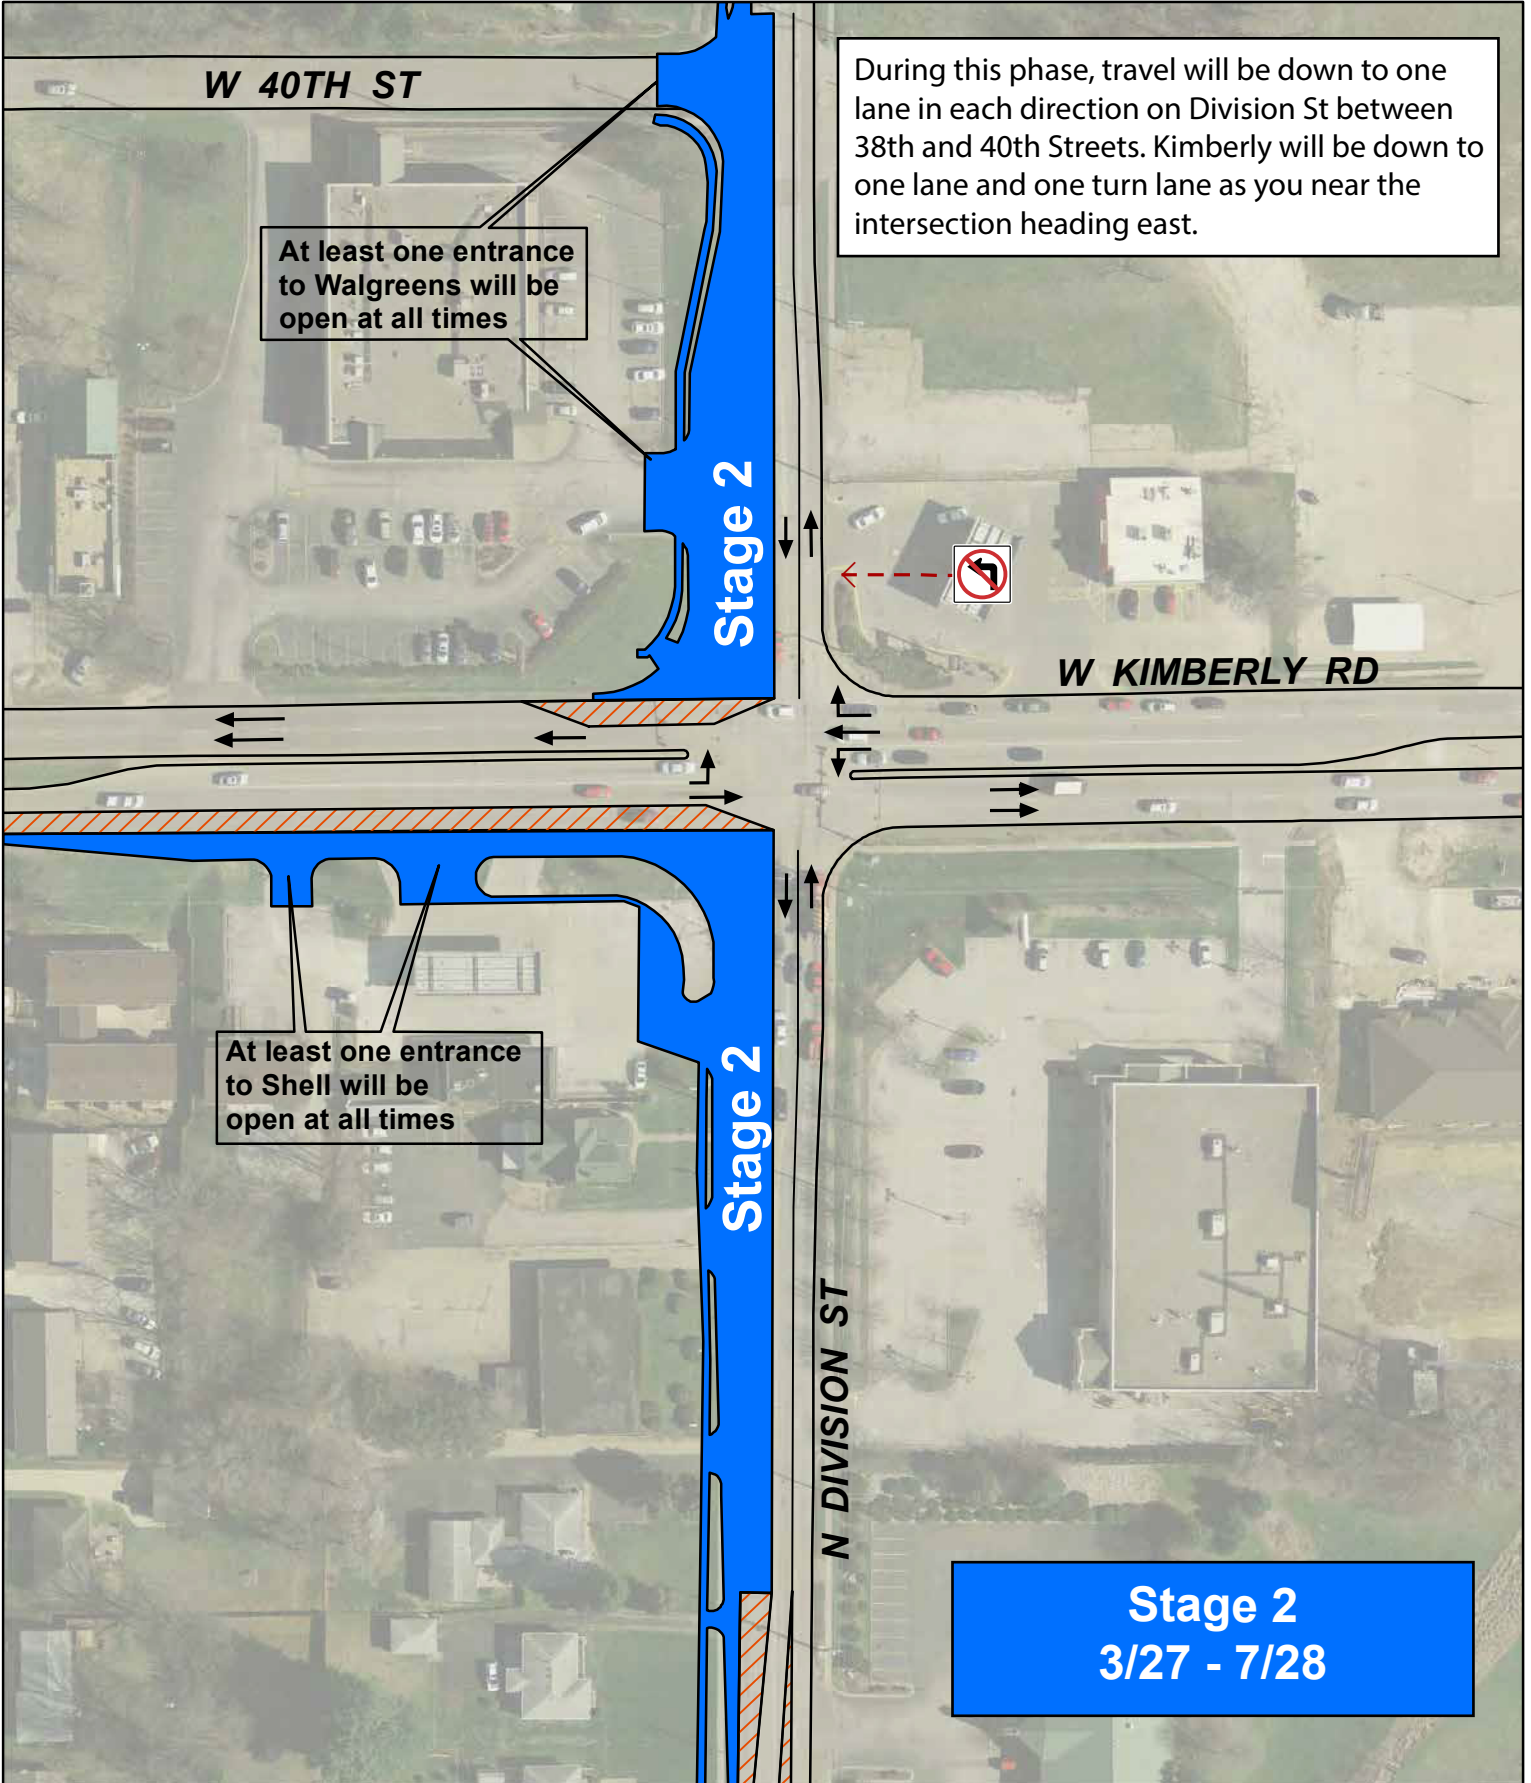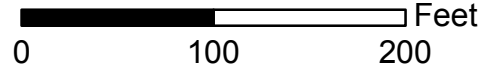

W Kimberly Rd & N Division St Intersection Improvements

Stage 3 Traffic Plan 7/31 - 9/12 (Approx.)

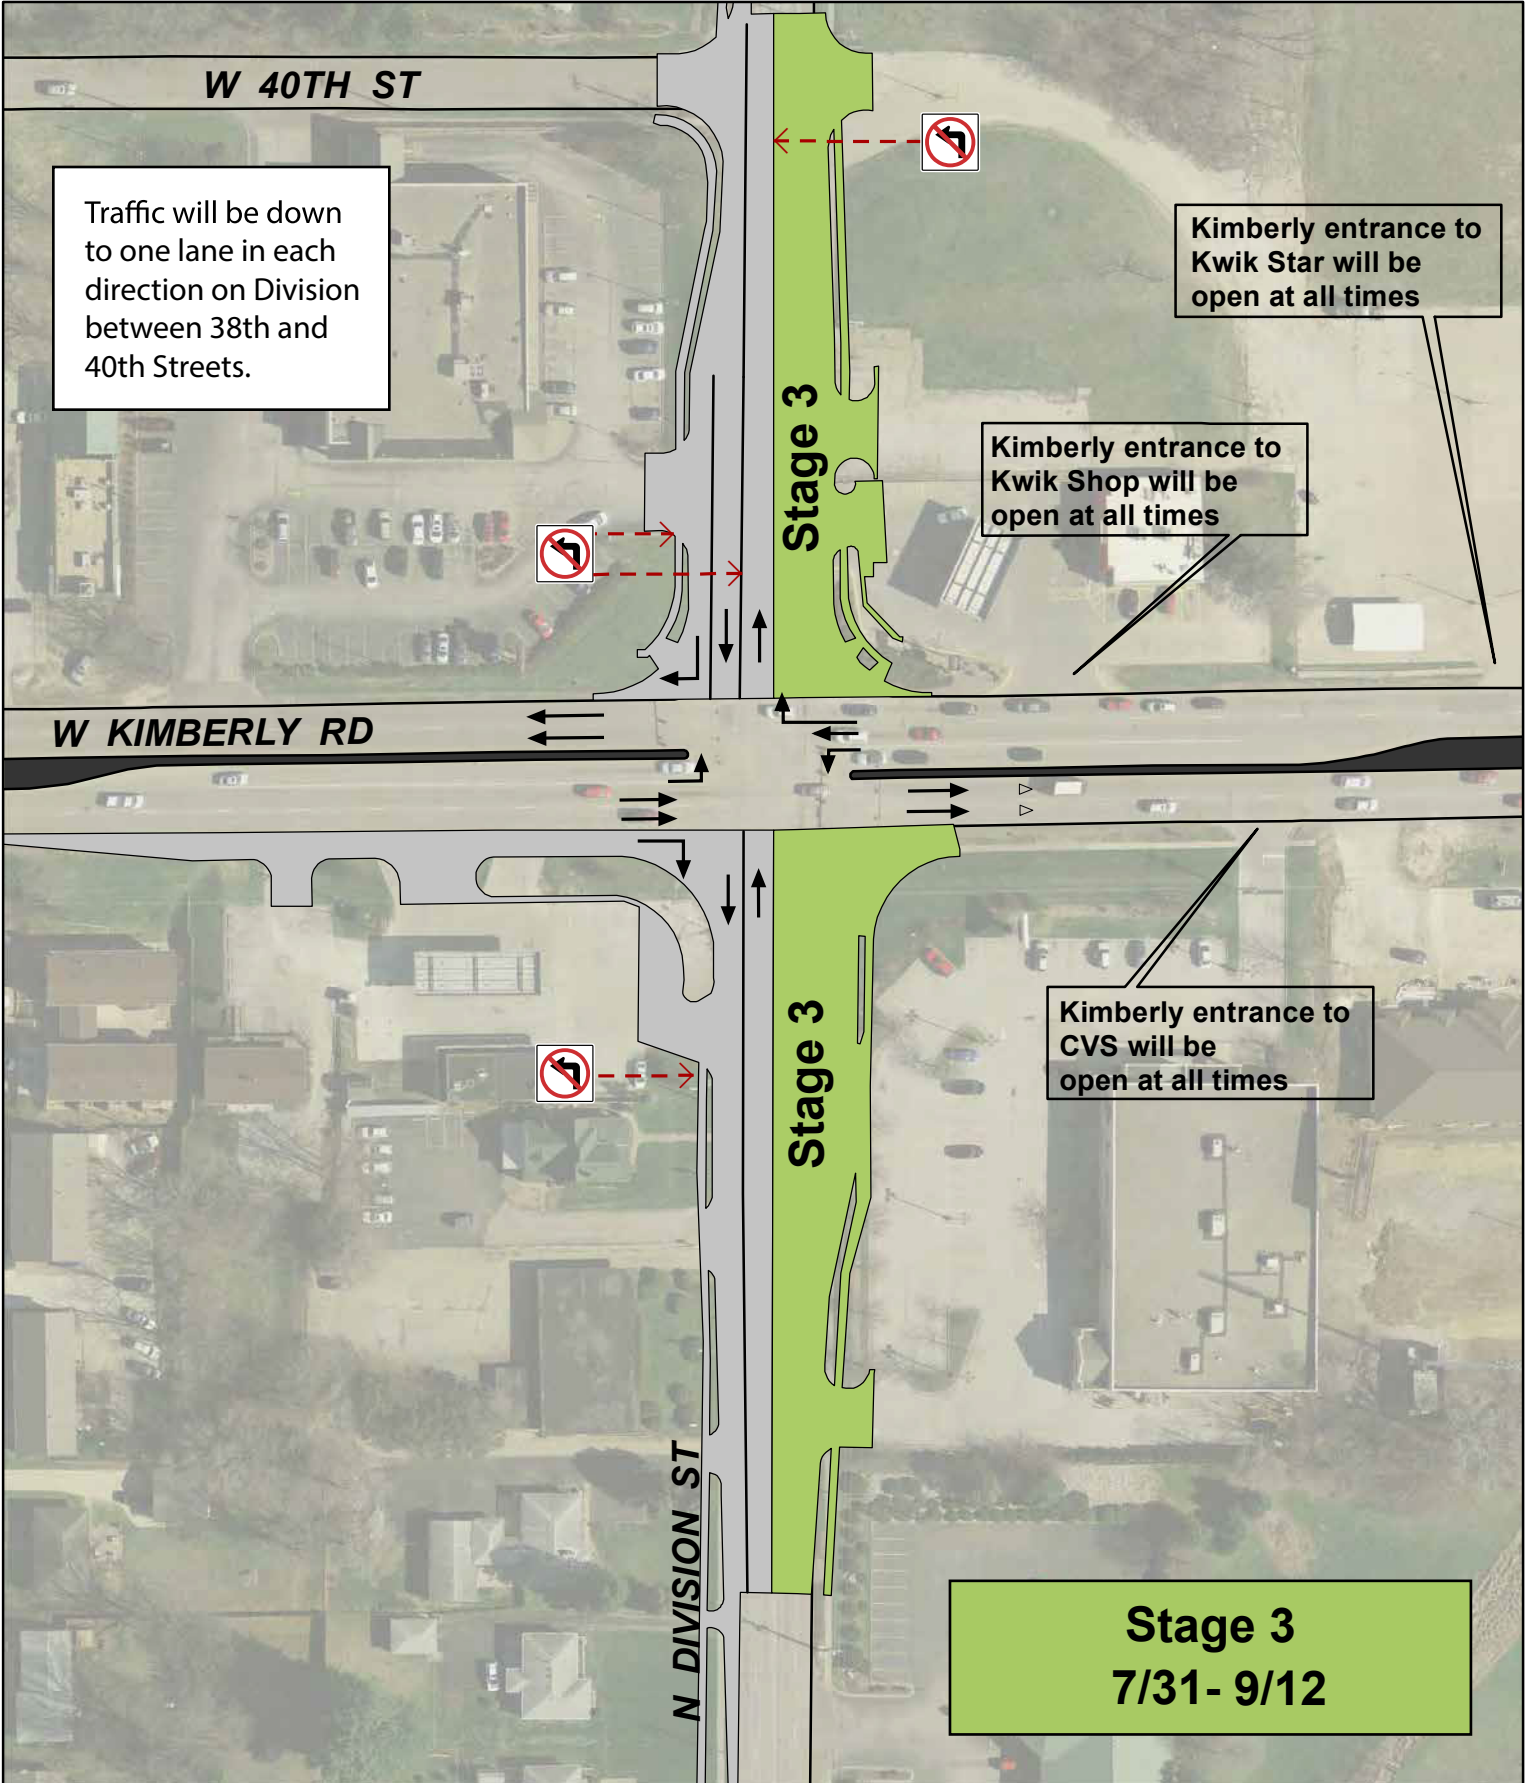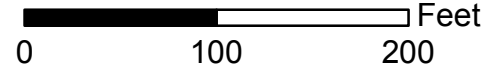

W Kimberly Rd & N Division St Intersection Improvements

Stage 4 Traffic Plan 9/13 - 9/21 (Approx.)



0 50 100 Feet

